

PROJECT

**Lot 32**  
 Verkaveling Valkenerf, Cypresenstraat, 8300 Knokke  
 voor akkoord:  
 getekend:

Tweede verdieping


dossier n°: 04-03726		schaal: 1/75	
datum	tek.	datum	tek.
a   14-08-11	CW f		
b   14-08-18	CW g		
c   14-08-21	CW h		
d			
e			

BOUWHEER

Verstraete Bouw NV  
 Minister Liebaerdan  
 53 D01  
 8500 Kortrijk

ARCHITECT

**EL architects**  
 EL Architects BV/BVA  
 President Kennedypark 16B 8500 Kortrijk  
 T: +32(0)56 202027 / F: +32(0)56 204678  
 mail: info@elbe web: www.elbe

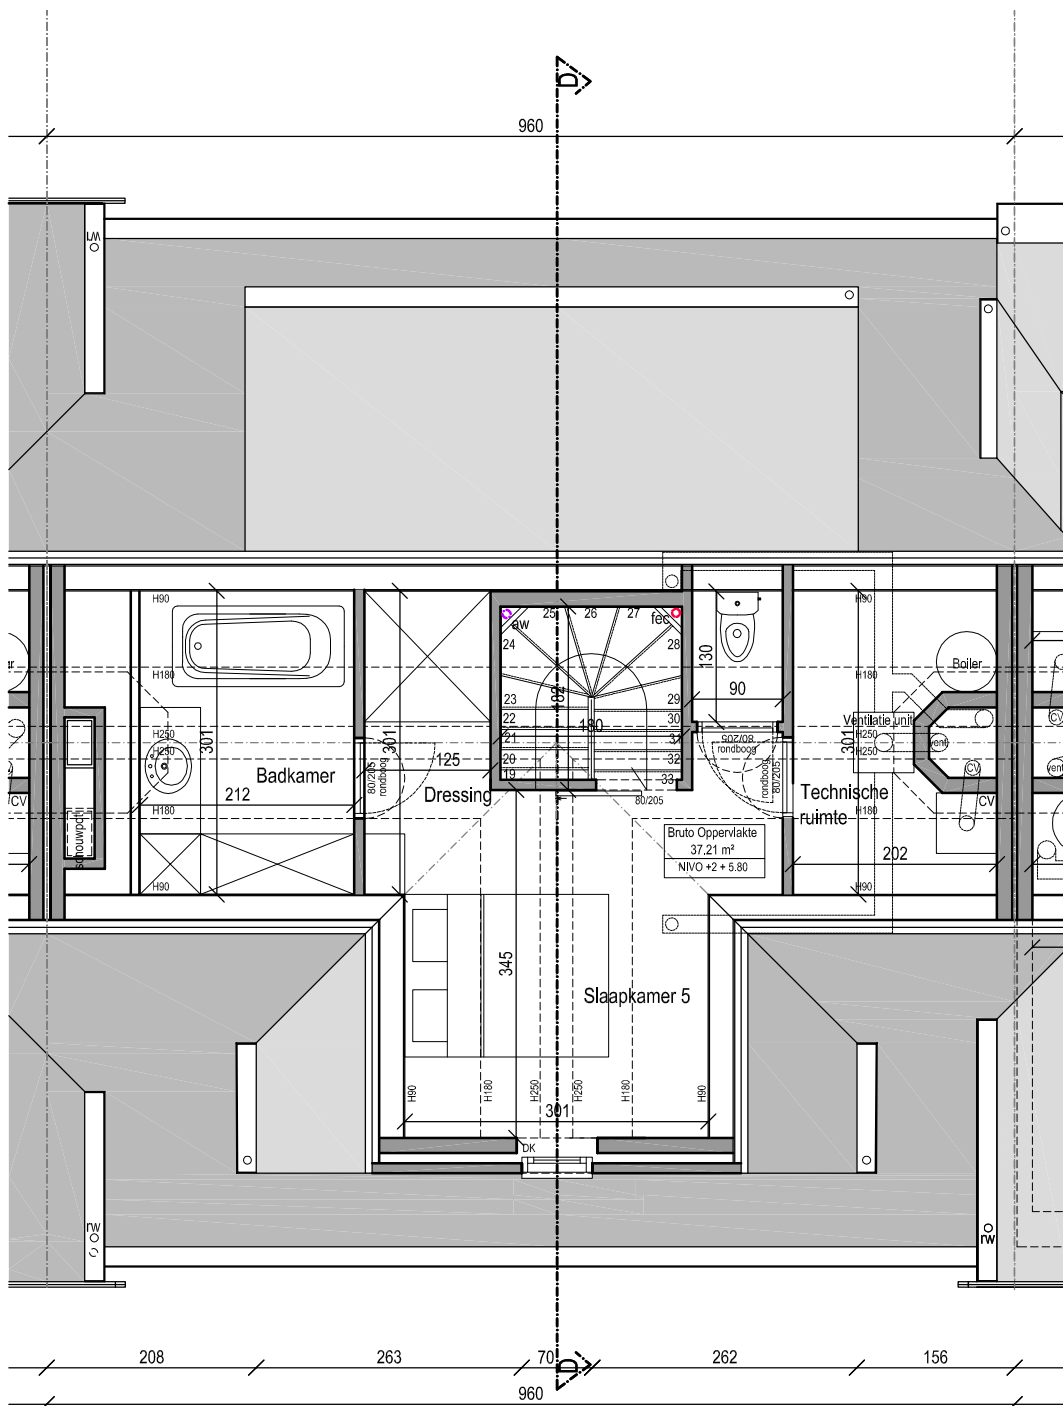

TWEDE VERDIEPING